


**PRESSURE LOSS DIAGRAM
MANIFOLDS FOR UNDER FLOOR PLANTS
Article K013-K014**

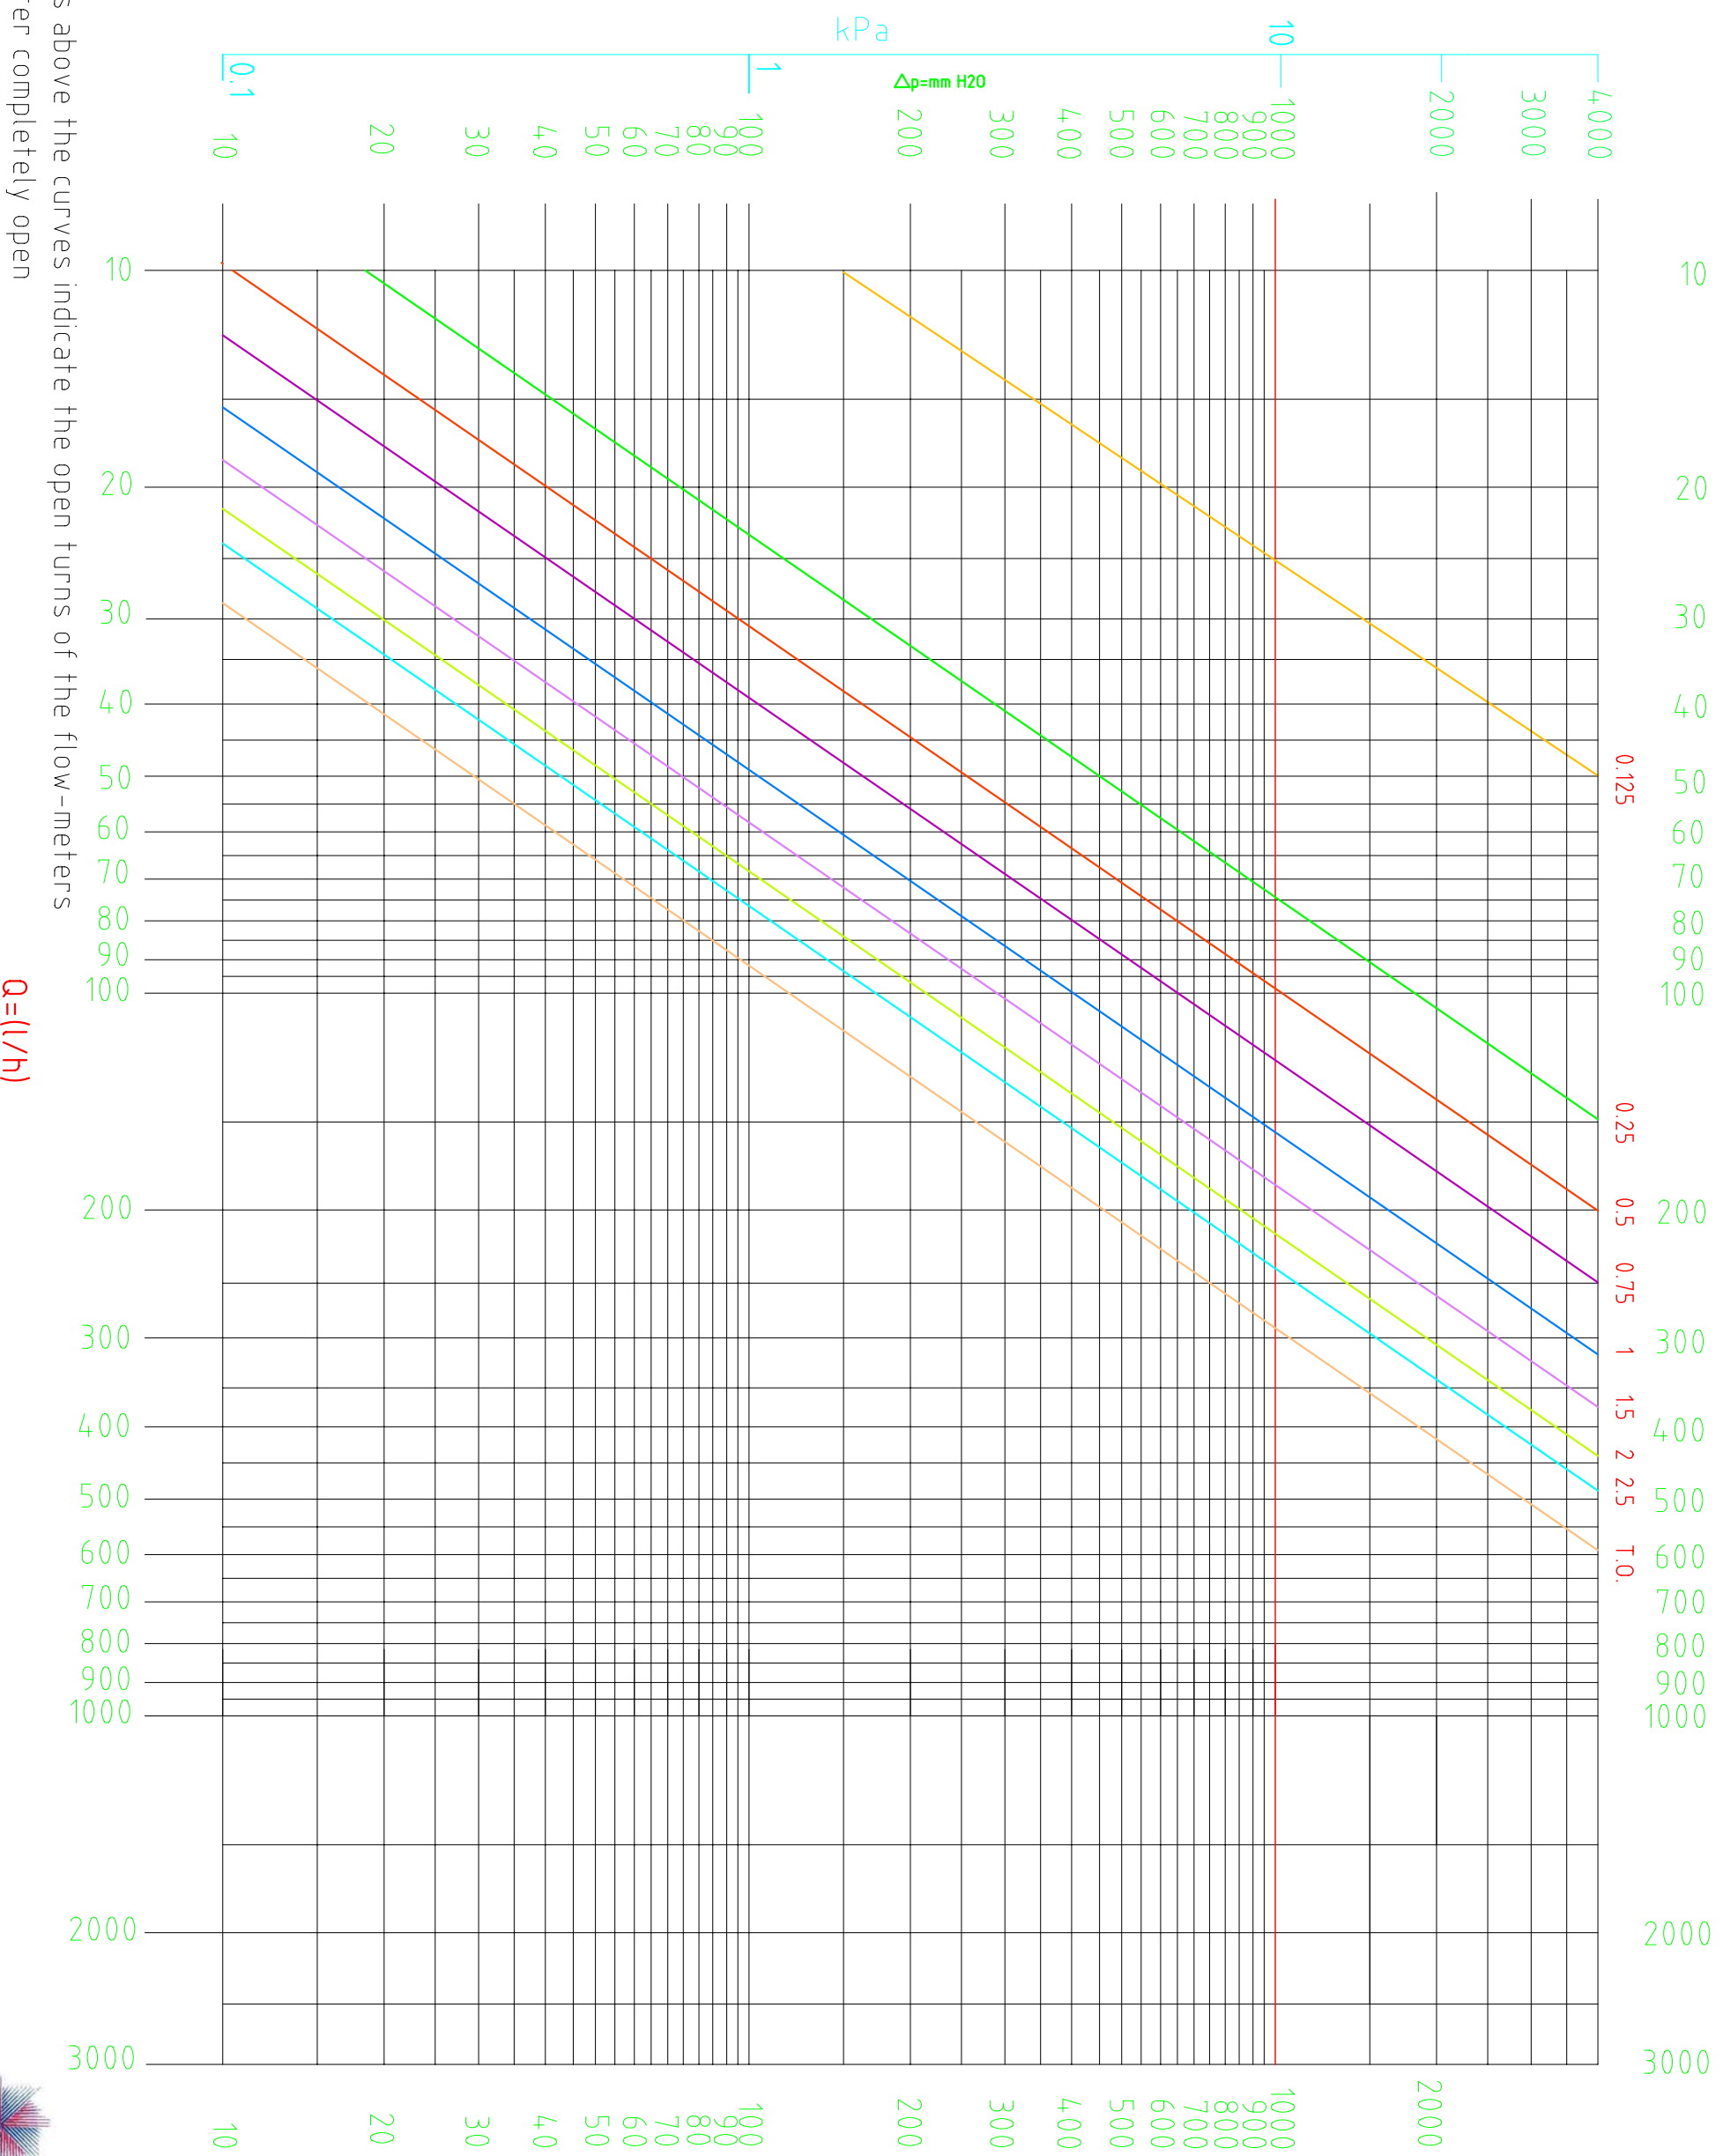

| | |
|-------|------|
| | Kv |
| 0.125 | 0.08 |
| 0.25 | 0.23 |
| 0.50 | 0.31 |
| 0.75 | 0.40 |
| 1 | 0.49 |
| 1.5 | 0.56 |
| 2 | 0.68 |
| 2.5 | 0.76 |
| T.A. | 0.93 |

| | | |
|-------|-----------|--------------------|
| | Q (l/h) | $\Delta p=0,1$ Bar |
| 0.125 | 26 | |
| 0.25 | 74 | |
| 0.50 | 98 | |
| 0.75 | 128 | |
| 1 | 158 | |
| 1.5 | 180 | |
| 2 | 220 | |
| 2.5 | 239 | |
| T.A. | 282 | |

The numbers above the curves indicate the open turns of the flow-meters
T.O. flowmeter completely open

$Q=(l/h)$